


CITY OF PIQUA

MIAMI COUNTY, OHIO

SECTION 19 TOWN 6 RANGE 6

PLAT 79

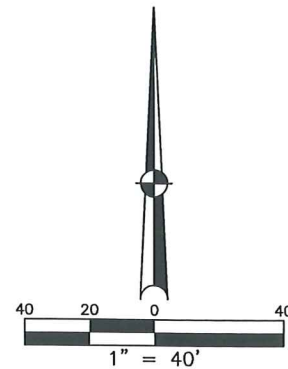

ABBREVIATION LEGEND

20140R-07759	=	RECORDER'S DOCUMENT NUMBER
OR 406-509	=	OFFICIAL RECORD 406 PAGE 509
D.B. 613-172	=	DEED BOOK 613, PAGE 172
REC. 15-72	=	RECORDER'S PLAT BOOK 15, PAGE 72
LND. 33-15	=	LAND SURVEY VOLUME 33, PAGE 15
LOT 19-12	=	LOT SURVEY VOLUME 19, PAGE 12
R.R. 8-29	=	ROAD RECORD VOLUME 8, PAGE 29
R/W	=	RIGHT OF WAY
CL	=	CENTERLINE
AC.	=	ACRES
TWP.	=	TOWNSHIP
TR.	=	TRACT
IL	=	INLOT

SURVEY INDEX


LOT	LND.	D.B.
24 - 144	55 - 150	24 - 155
		REC. 1 - 26
		REC. 2 - 112
		REC. 2 - 124
		REC. 2 - 233
		REC. 21 - 67

OUTLOTS 52 THRU 60 - DEED BOOK 24, PG. 155
OUTLOTS 61 THRU 69 - PLAT BOOK 1, PG. 26
INLOTS 2045 THRU 2082 - PLAT BOOK 2, PG. 45
INLOTS 3416 THRU 3429 - PLAT BOOK 2, PG. 124
INLOTS 4402 THRU 4414 - PLAT BOOK 2, PG. 233

NOTE 2: BY DEED RECORDED IN D.B. 82 - 231 (7/27/1893), THE PIQUA AND TROY BRANCH RAILROAD WAS CONVEYED A PART OF OUTLOT 62, LYING WEST OF "THE SWITCH TRACK OF THE C.S.L. & P. RAILWAY", AND BEING 20 FEET ON THE NORTH SIDE AND 65 FEET ON THE SOUTH SIDE. THE DEED INDICATES THE PARCEL IS PART OF OL 63, BUT THE EAST LINE OF OL 63 IS WEST OF THIS PARCEL. RAILROAD VALUATION MAPS SHOW THIS TRACK TO BE CONSTRUCTED WITHIN THE AREA DEEDED AND USED AS COMMERCIAL STREET, WITH THE LIMITS OF THE RAIL LINE BEING 6.5 FEET WEST OF AND PARALLEL TO THE CENTERLINE OF COMMERCIAL STREET. THE EAST LINE OF THE PARCEL SHOWN ON LND. 52-147 HAS THE S.E. CORNER LOCATED 65 FEET WEST OF THE WEST LINE OF COMMERCIAL STREET, AND THE N.E. CORNER LOCATED ON THE WEST LINE OF COMMERCIAL STREET, THUS OVERLAPPING THE RAILROAD DEED. THE P. & T. BRANCH RAILROAD WAS OWNED AND OPERATED BY THE CINCINNATI, HAMILTON, AND DAYTON RAILWAY CO.

FOLLOWING A RECEIVERSHIP SALE, PROPERTIES OF THE CINCINNATI, HAMILTON, AND DAYTON RAILWAY COMPANY WERE CONVEYED TO DUNCAN HOLMES AND ROBERT SWAINE (D.B. 157-539). HOLMES AND SWAINE CONVEYED THE SAME PROPERTY TO THE TOLEDO AND CINCINNATI RAILROAD COMPANY (D.B. 157-560). TOLEDO AND CINCINNATI RAILROAD COMPANY CONVEYED ITS PROPERTY TO THE BALTIMORE AND OHIO RAILROAD COMPANY BY DEED RECORDED IN D.B. 249-143, EFFECTIVE 4/30/1987. THE B. & O. RAILROAD COMPANY WAS MERGED INTO THE CHESAPEAKE AND OHIO RAILWAY COMPANY, EFFECTIVE 9/2/1987. THE CHESAPEAKE AND OHIO RAILWAY COMPANY WAS MERGED INTO CSX TRANSPORTATION INC.

PREPARED BY: MIAMI COUNTY ENGINEER'S MAP DEPARTMENT
PAUL P. HUELSKAMP, P.E., P.S., MIAMI COUNTY ENGINEER
DATE: JANUARY 7, 2015
REV.: FEBRUARY 26, 2015 AS

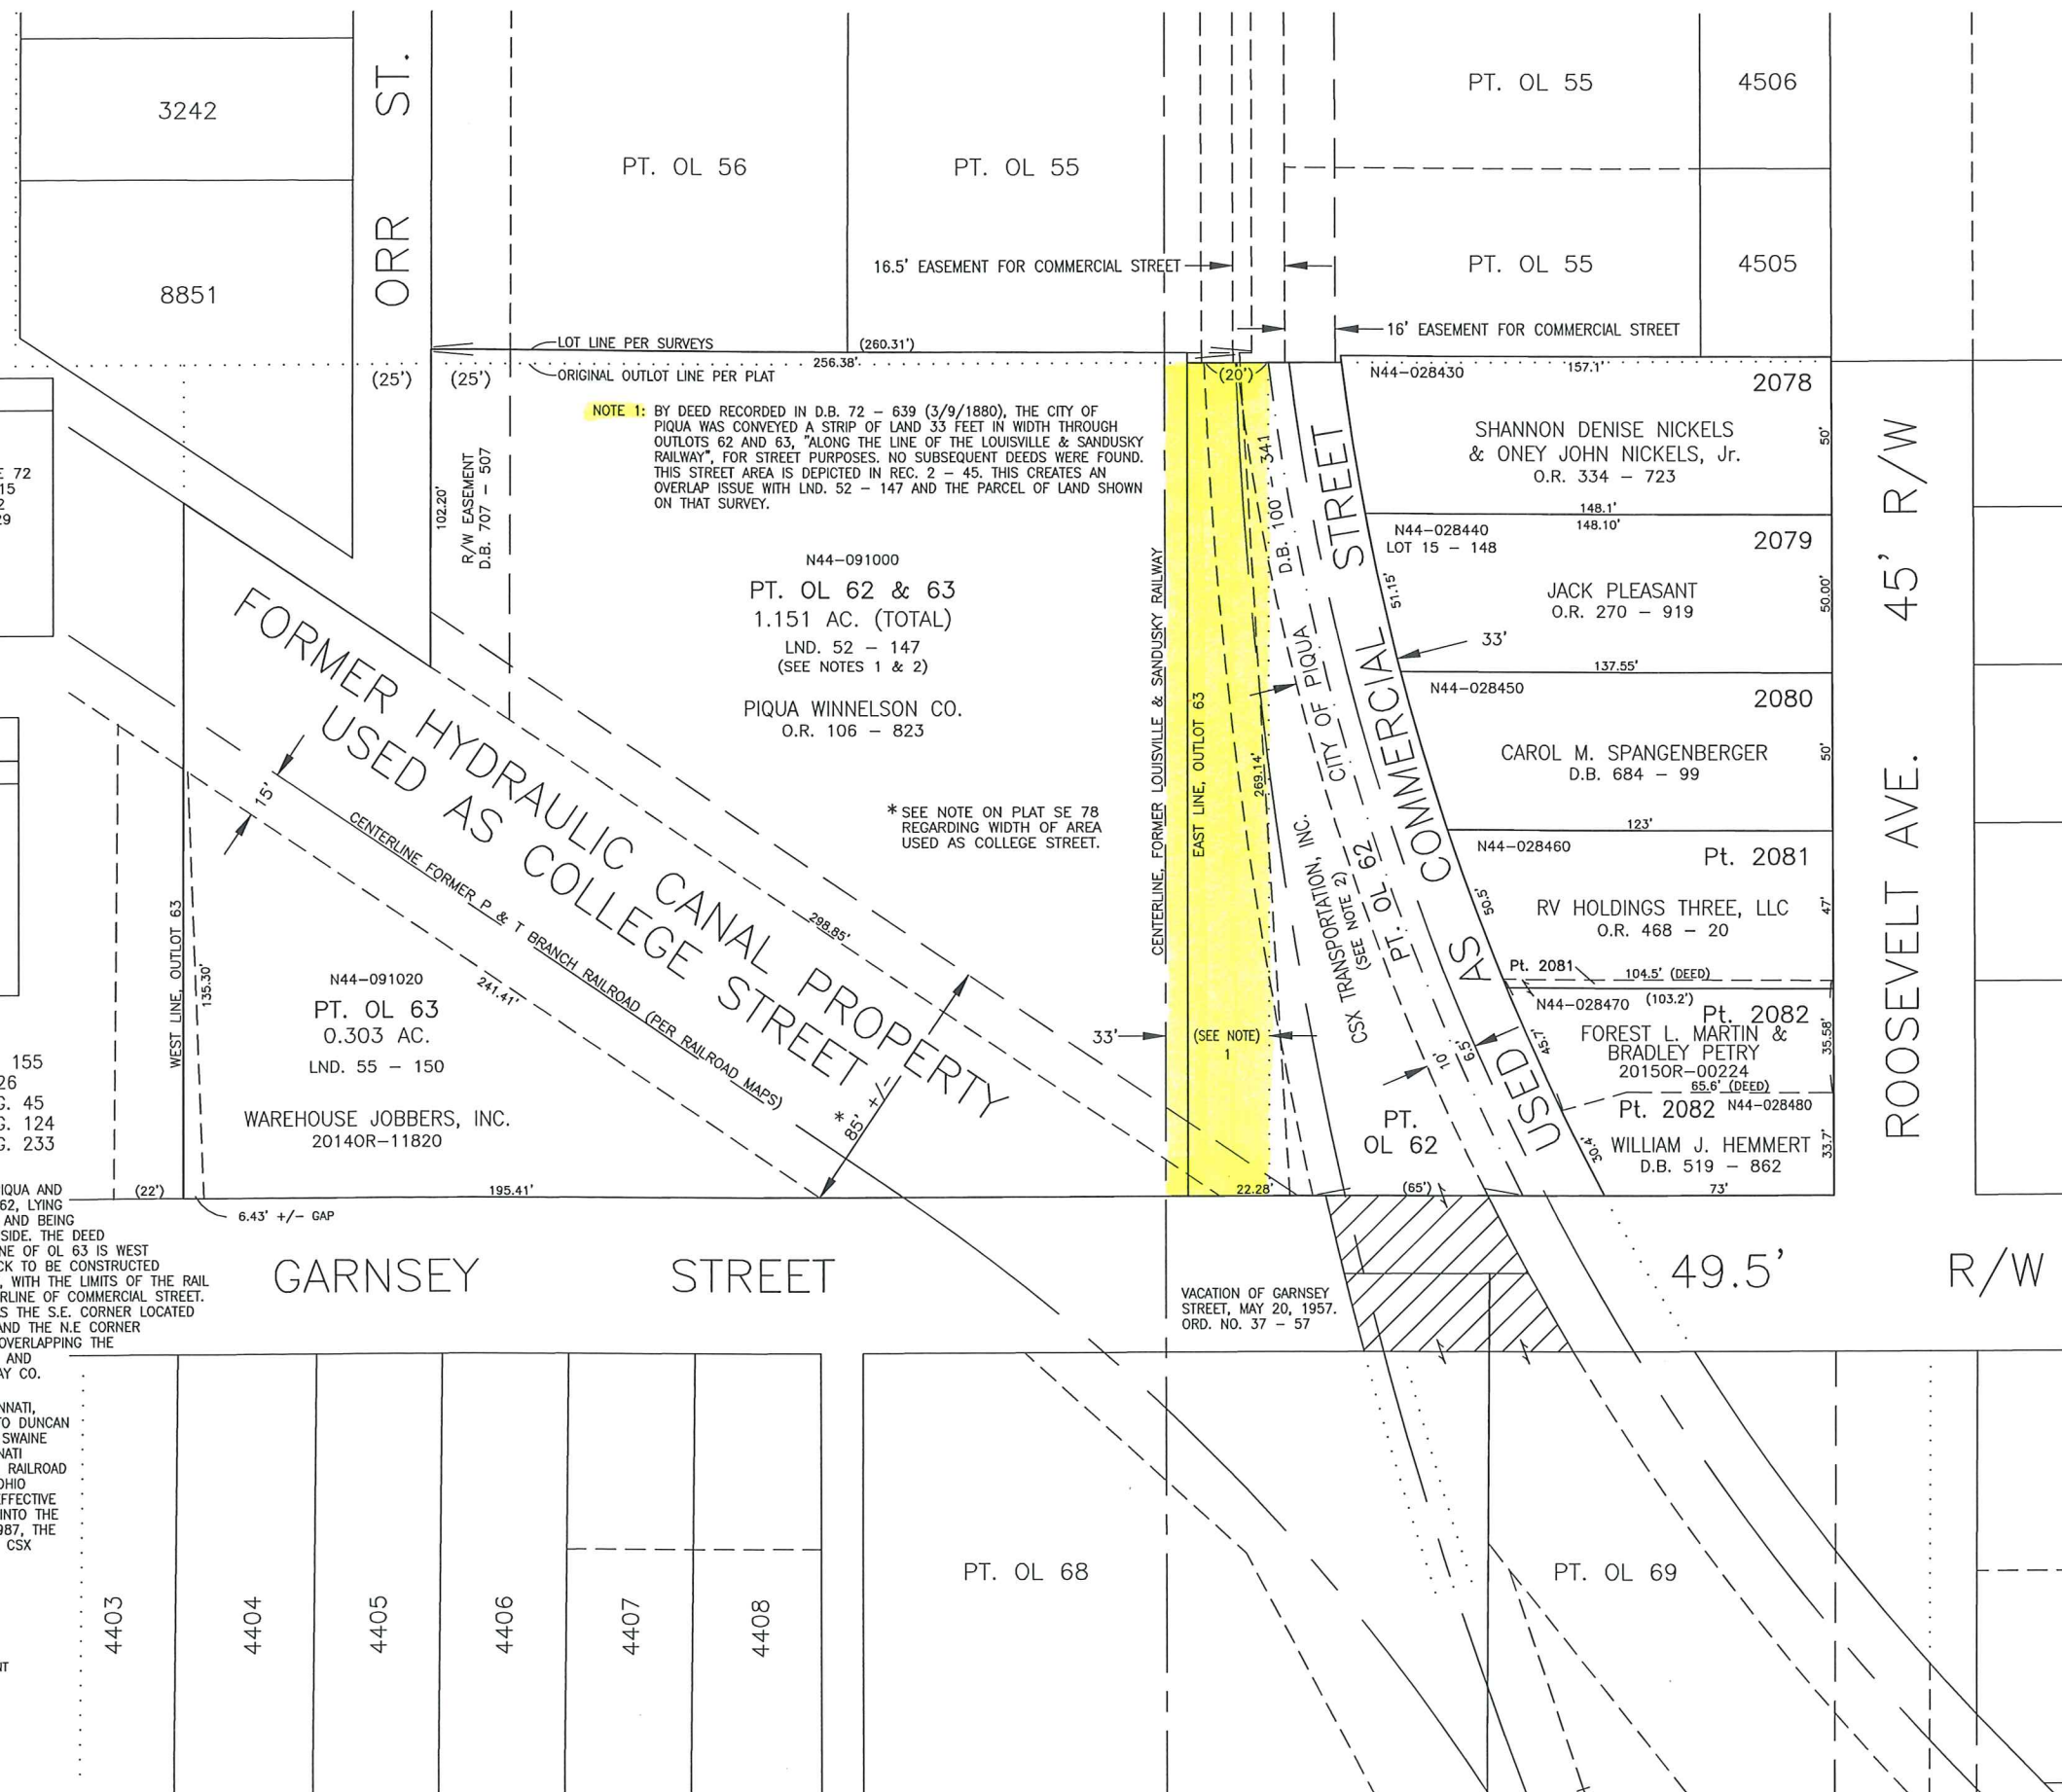


CITY OF PIQUA

MIAMI COUNTY, OHIO

SECTION 19 TOWN 6 RANGE 6

PLAT 79

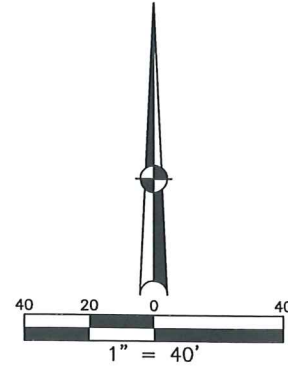

ABBREVIATION LEGEND

20140R-07759	=	RECORDER'S DOCUMENT NUMBER
OR 406-509	=	OFFICIAL RECORD 406 PAGE 509
D.B. 613-172	=	DEED BOOK 613, PAGE 172
REC. 15-72	=	RECORDER'S PLAT BOOK 15, PAGE 72
LND. 33-15	=	LAND SURVEY VOLUME 33, PAGE 15
LOT 19-12	=	LOT SURVEY VOLUME 19, PAGE 12
R.R. 8-29	=	ROAD RECORD VOLUME 8, PAGE 29
R/W	=	RIGHT OF WAY
CL	=	CENTERLINE
AC.	=	ACRES
TWP.	=	TOWNSHIP
TR.	=	TRACT
IL	=	INLOT

SURVEY INDEX


LOT 24 - 144	LND. 55 - 150	D.B. 24 - 155
		REC. 1 - 26
		REC. 2 - 112
		REC. 2 - 124
		REC. 2 - 233
		REC. 21 - 67

OUTLOTS 52 THRU 60 - DEED BOOK 24, PG. 155
OUTLOTS 61 THRU 69 - PLAT BOOK 1, PG. 26
INLOTS 2045 THRU 2082 - PLAT BOOK 2, PG. 45
INLOTS 3416 THRU 3429 - PLAT BOOK 2, PG. 124
INLOTS 4402 THRU 4414 - PLAT BOOK 2, PG. 233

NOTE 2: BY DEED RECORDED IN D.B. 82 - 231 (7/27/1893), THE PIQUA AND TROY BRANCH RAILROAD WAS CONVEYED A PART OF OUTLOT 62, LYING WEST OF "THE SWITCH TRACK OF THE C.S.L. & P. RAILWAY", AND BEING 20 FEET ON THE NORTH SIDE AND 65 FEET ON THE SOUTH SIDE. THE DEED INDICATES THE PARCEL IS PART OF OL 63, BUT THE EAST LINE OF OL 63 IS WEST OF THIS PARCEL. RAILROAD VALUATION MAPS SHOW THIS TRACK TO BE CONSTRUCTED WITHIN THE AREA DEEDED AND USED AS COMMERCIAL STREET, WITH THE LIMITS OF THE RAIL LINE BEING 6.5 FEET WEST OF AND PARALLEL TO THE CENTERLINE OF COMMERCIAL STREET. THE EAST LINE OF THE PARCEL SHOWN ON LND. 52-147 HAS THE S.E. CORNER LOCATED 65 FEET WEST OF THE WEST LINE OF COMMERCIAL STREET, AND THE N.E. CORNER LOCATED ON THE WEST LINE OF COMMERCIAL STREET, THUS OVERLAPPING THE RAILROAD DEED. THE P. & T. BRANCH RAILROAD WAS OWNED AND OPERATED BY THE CINCINNATI, HAMILTON, AND DAYTON RAILWAY CO.

FOLLOWING A RECEIVERSHIP SALE, PROPERTIES OF THE CINCINNATI, HAMILTON, AND DAYTON RAILWAY COMPANY WERE CONVEYED TO DUNCAN HOLMES AND ROBERT SWAINE (D.B. 157-539). HOLMES AND SWAINE CONVEYED THE SAME PROPERTY TO THE TOLEDO AND CINCINNATI RAILROAD COMPANY (D.B. 157-560). TOLEDO AND CINCINNATI RAILROAD COMPANY CONVEYED ITS PROPERTY TO THE BALTIMORE AND OHIO RAILROAD COMPANY BY DEED RECORDED IN D.B. 249-143. EFFECTIVE 4/30/1987, THE B. & O. RAILROAD COMPANY WAS MERGED INTO THE CHESAPEAKE AND OHIO RAILWAY COMPANY. EFFECTIVE 9/2/1987, THE CHESAPEAKE AND OHIO RAILWAY COMPANY WAS MERGED INTO CSX TRANSPORTATION INC.

PREPARED BY: MIAMI COUNTY ENGINEER'S MAP DEPARTMENT
PAUL P. HUELSKAMP, P.E., P.S., MIAMI COUNTY ENGINEER
DATE: JANUARY 7, 2015
REV: FEBRUARY 26, 2015 AS

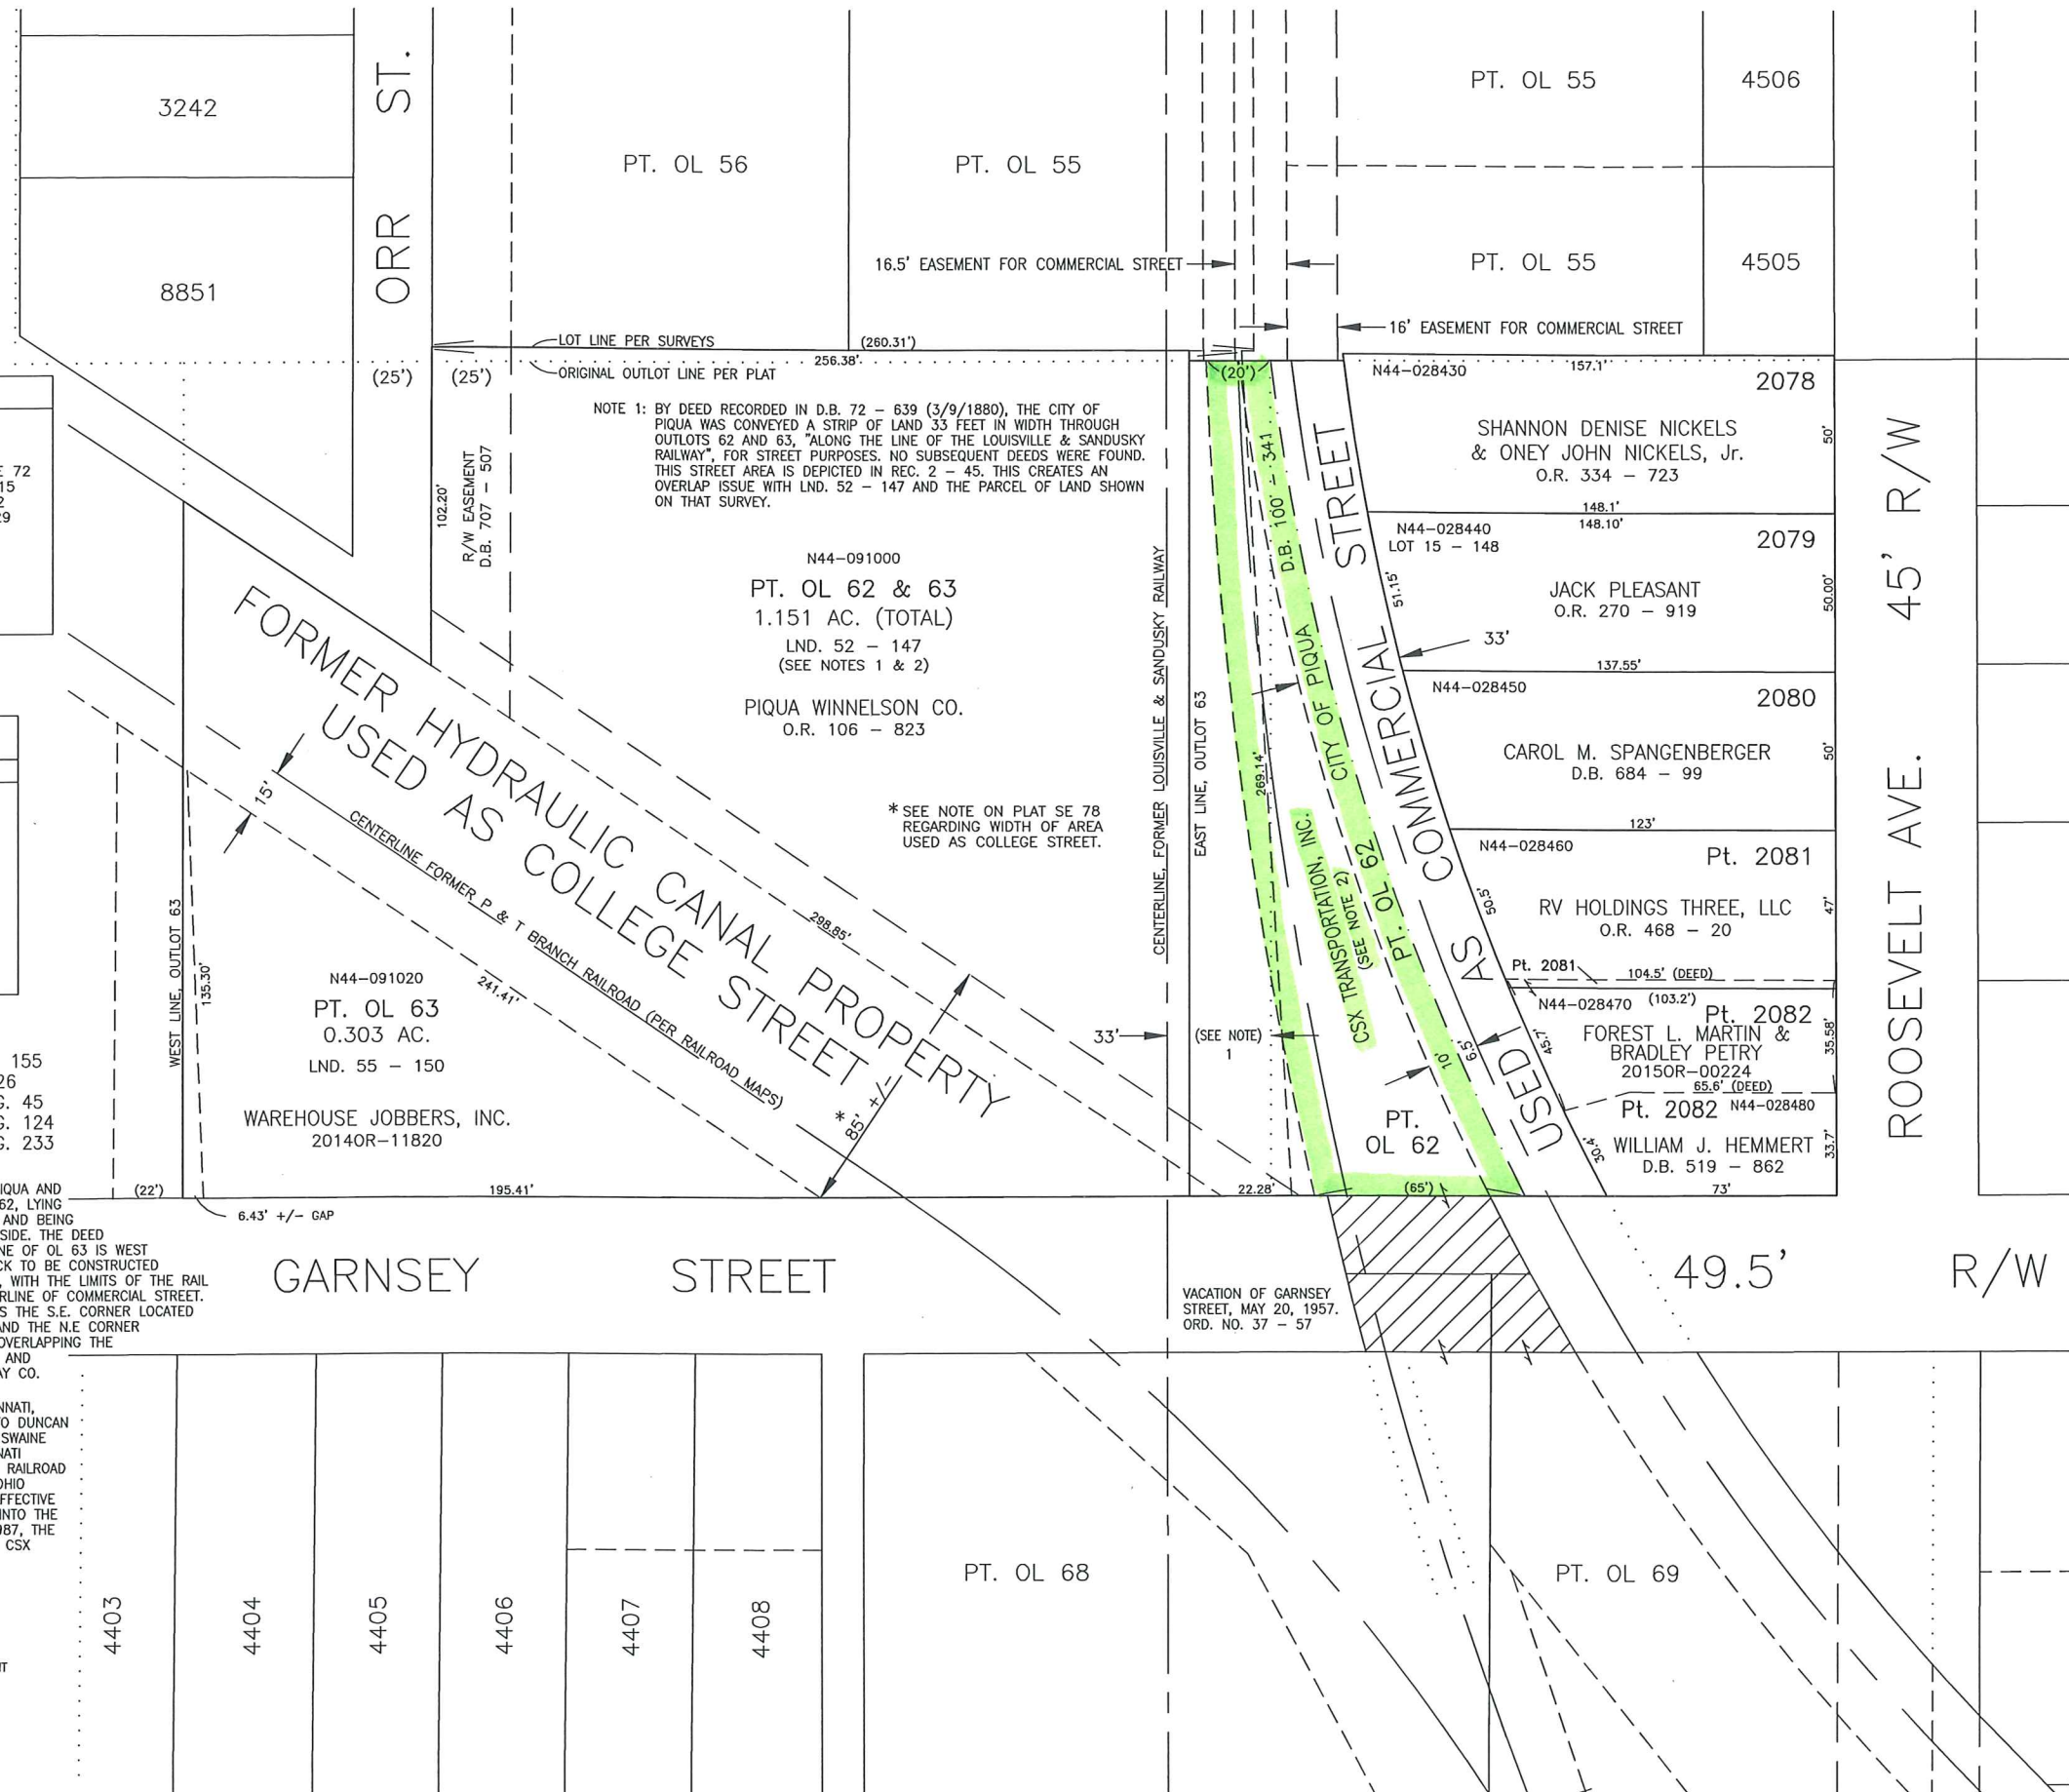


CITY OF PIQUA

MIAMI COUNTY, OHIO

SECTION 19 TOWN 6 RANGE 6

PLAT 79

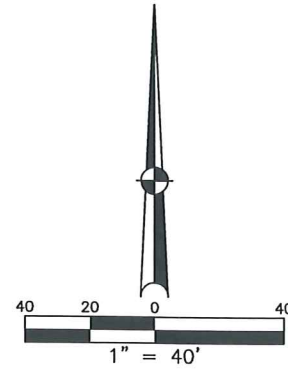

ABBREVIATION LEGEND

20140R-07759	=	RECORDER'S DOCUMENT NUMBER
OR 406-509	=	OFFICIAL RECORD 406 PAGE 509
D.B. 613-172	=	DEED BOOK 613, PAGE 172
REC. 15-72	=	RECORDER'S PLAT BOOK 15, PAGE 72
LND. 33-15	=	LAND SURVEY VOLUME 33, PAGE 15
LOT 19-12	=	LOT SURVEY VOLUME 19, PAGE 12
R.R. 8-29	=	ROAD RECORD VOLUME 8, PAGE 29
R/W	=	RIGHT OF WAY
CL	=	CENTERLINE
AC.	=	ACRES
TWP.	=	TOWNSHIP
TR.	=	TRACT
IL	=	INLOT

SURVEY INDEX


LOT 24 - 144	LND. 55 - 150	D.B. 24 - 155
		REC. 1 - 26
		REC. 2 - 112
		REC. 2 - 124
		REC. 2 - 233
		REC. 21 - 67

OUTLOTS 52 THRU 60 - DEED BOOK 24, PG. 155
OUTLOTS 61 THRU 69 - PLAT BOOK 1, PG. 26
INLOTS 2045 THRU 2082 - PLAT BOOK 2, PG. 45
INLOTS 3416 THRU 3429 - PLAT BOOK 2, PG. 124
INLOTS 4402 THRU 4414 - PLAT BOOK 2, PG. 233

NOTE 2: BY DEED RECORDED IN D.B. 82 - 231 (7/27/1893), THE PIQUA AND TROY BRANCH RAILROAD WAS CONVEYED A PART OF OUTLOT 62, LYING WEST OF "THE SWITCH TRACK OF THE C.S.L. & P. RAILWAY", AND BEING 20 FEET ON THE NORTH SIDE AND 65 FEET ON THE SOUTH SIDE. THE DEED INDICATES THE PARCEL IS PART OF OL 63, BUT THE EAST LINE OF OL 63 IS WEST OF THIS PARCEL. RAILROAD VALUATION MAPS SHOW THIS TRACK TO BE CONSTRUCTED WITHIN THE AREA DEEDED AND USED AS COMMERCIAL STREET, WITH THE LIMITS OF THE RAIL LINE BEING 6.5 FEET WEST OF AND PARALLEL TO THE CENTERLINE OF COMMERCIAL STREET. THE EAST LINE OF THE PARCEL SHOWN ON LND. 52-147 HAS THE S.E. CORNER LOCATED 65 FEET WEST OF THE WEST LINE OF COMMERCIAL STREET, AND THE N.E. CORNER LOCATED ON THE WEST LINE OF COMMERCIAL STREET, THUS OVERLAPPING THE RAILROAD DEED. THE P. & T. BRANCH RAILROAD WAS OWNED AND OPERATED BY THE CINCINNATI, HAMILTON, AND DAYTON RAILWAY CO.

FOLLOWING A RECEIVERSHIP SALE, PROPERTIES OF THE CINCINNATI, HAMILTON, AND DAYTON RAILWAY COMPANY WERE CONVEYED TO DUNCAN HOLMES AND ROBERT SWAINE (D.B. 157-539). HOLMES AND SWAINE CONVEYED THE SAME PROPERTY TO THE TOLEDO AND CINCINNATI RAILROAD COMPANY (D.B. 157-560). TOLEDO AND CINCINNATI RAILROAD COMPANY CONVEYED ITS PROPERTY TO THE BALTIMORE AND OHIO RAILROAD COMPANY BY DEED RECORDED IN D.B. 249-143. EFFECTIVE 4/30/1987, THE B. & O. RAILROAD COMPANY WAS MERGED INTO THE CHESAPEAKE AND OHIO RAILWAY COMPANY. EFFECTIVE 9/2/1987, THE CHESAPEAKE AND OHIO RAILWAY COMPANY WAS MERGED INTO CSX TRANSPORTATION INC.

PREPARED BY: MIAMI COUNTY ENGINEER'S MAP DEPARTMENT
PAUL P. HUELSKAMP, P.E., P.S., MIAMI COUNTY ENGINEER
DATE: JANUARY 7, 2015
REV.: FEBRUARY 26, 2015 AS

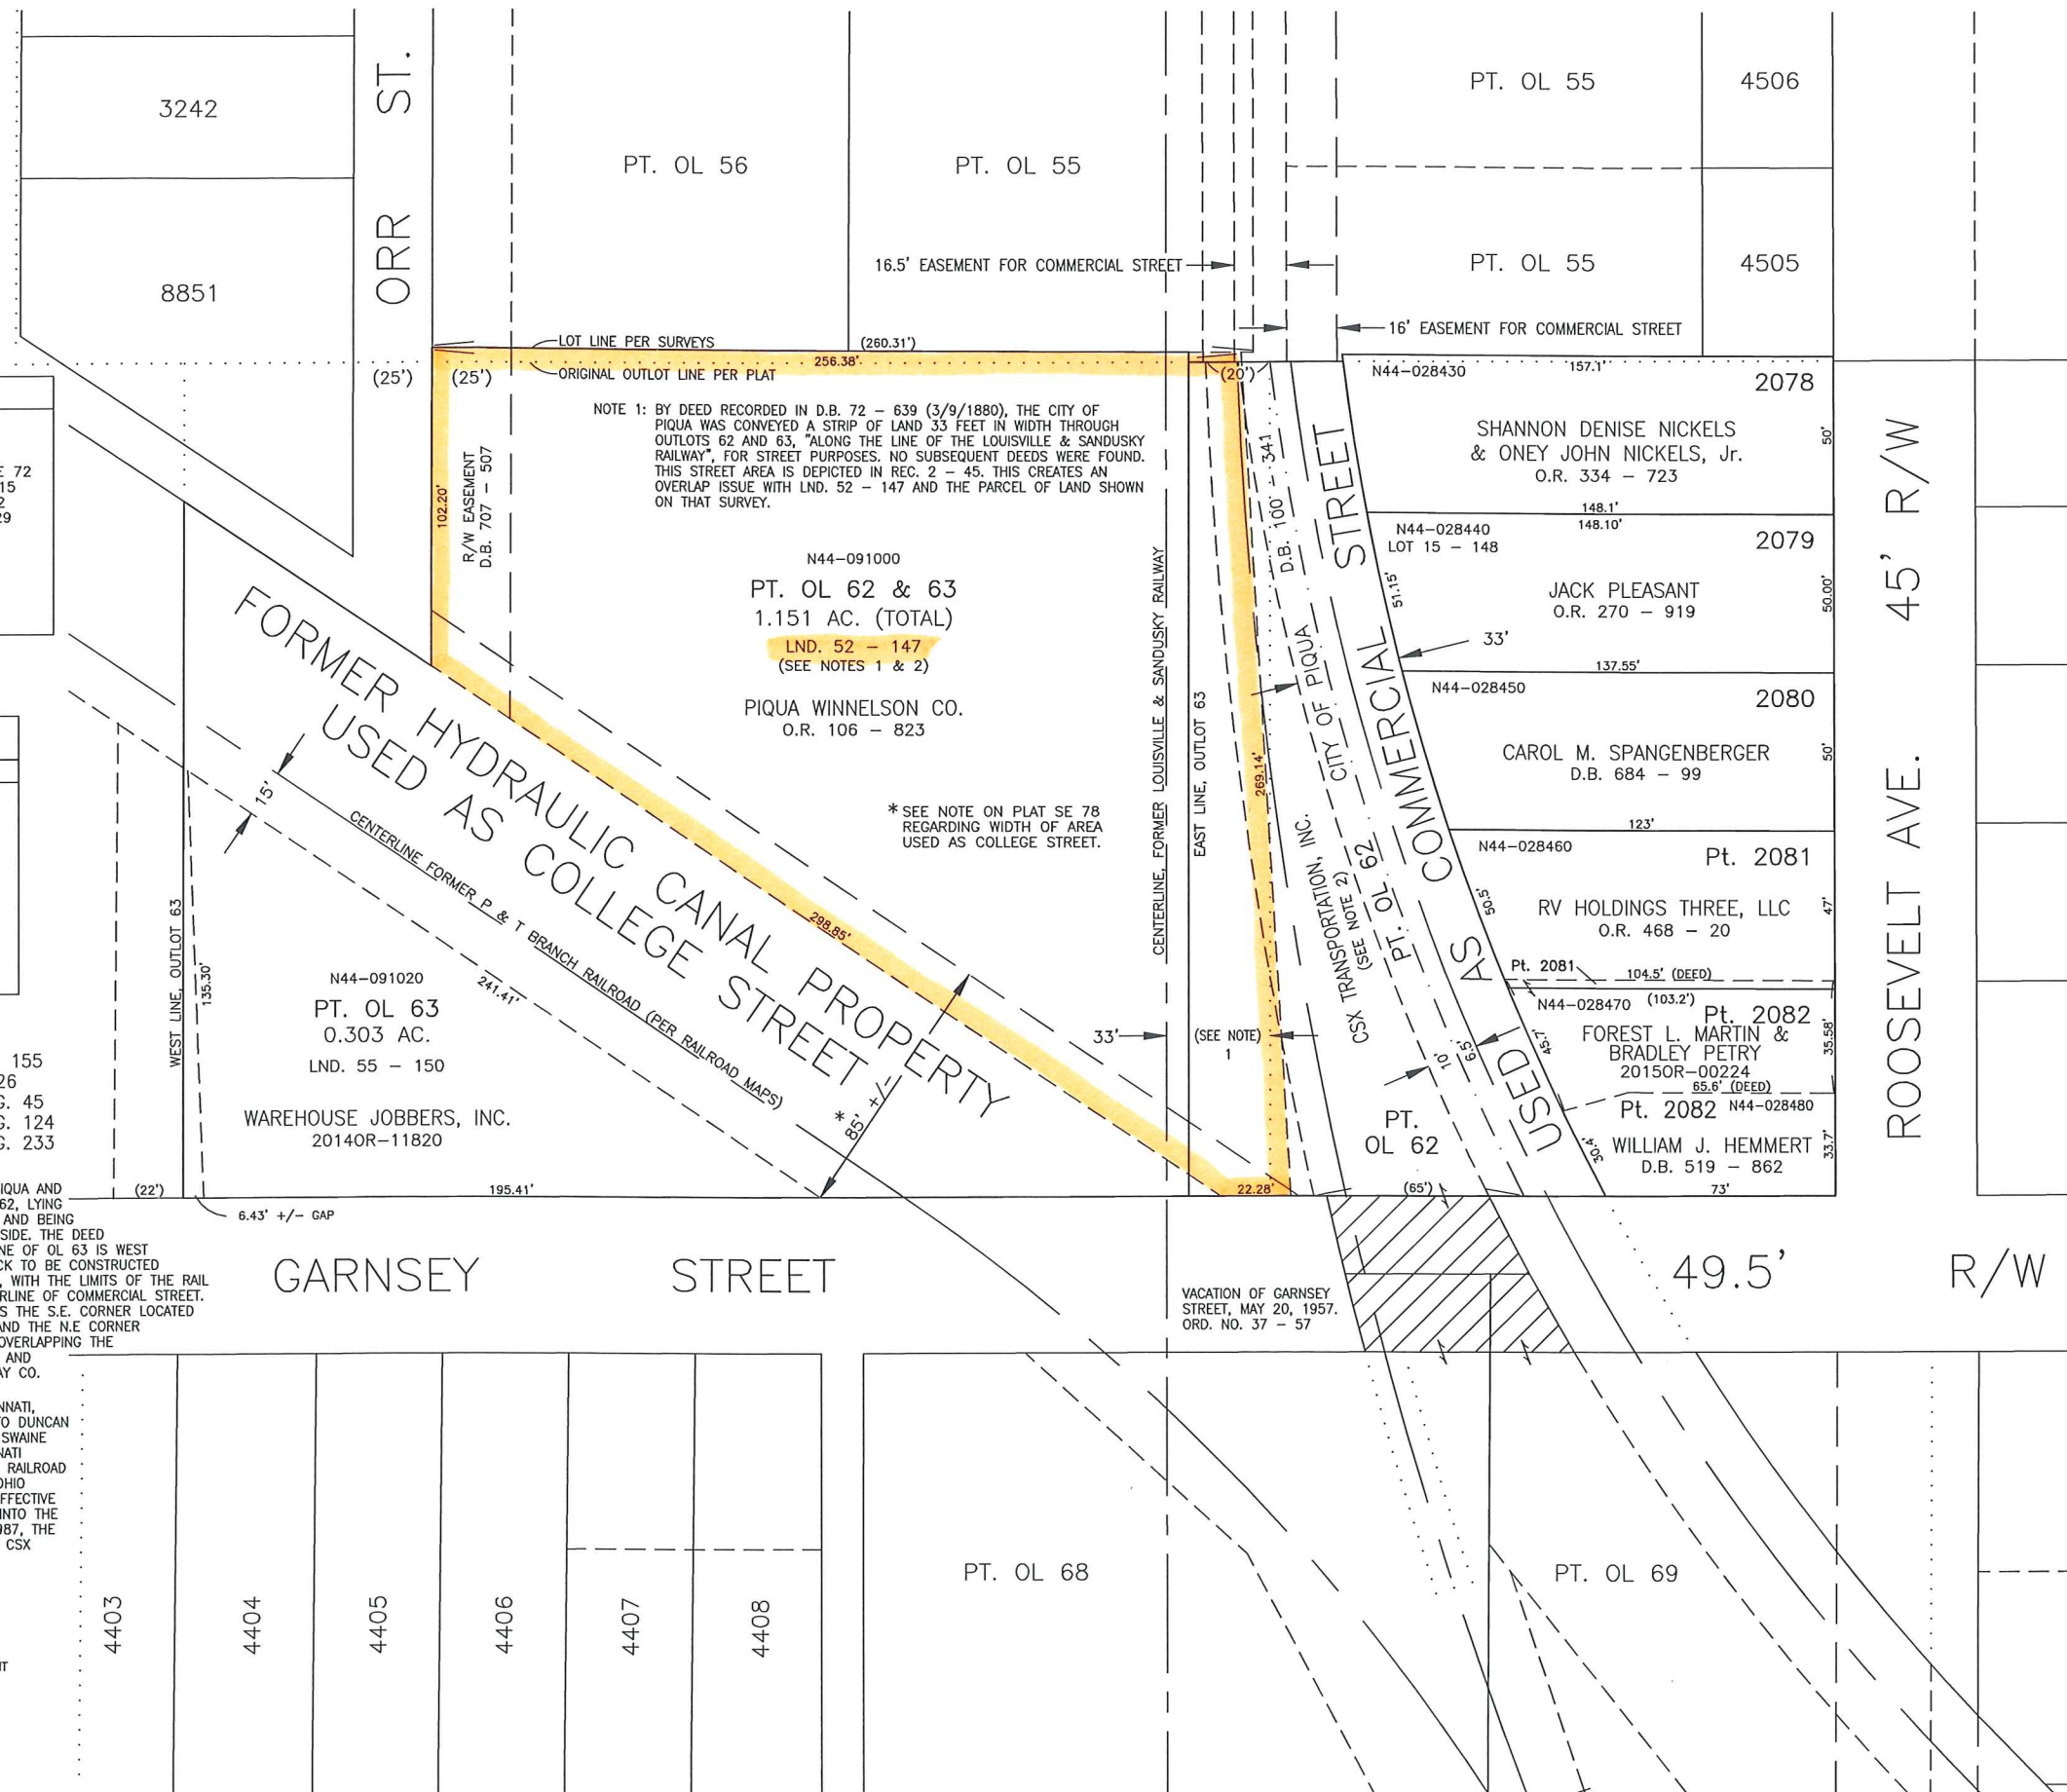


CITY OF PIQUA

MIAMI COUNTY, OHIO

SECTION 19 TOWN 6 RANGE 6

PLAT 79

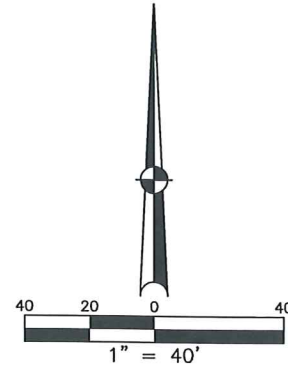

ABBREVIATION LEGEND

2014OR-07759	=	RECORDER'S DOCUMENT NUMBER
OR 406-509	=	OFFICIAL RECORD 406 PAGE 509
D.B. 613-172	=	DEED BOOK 613, PAGE 172
REC. 15-72	=	RECORDER'S PLAT BOOK 15, PAGE 72
LND. 33-15	=	LAND SURVEY VOLUME 33, PAGE 15
LOT 19-12	=	LOT SURVEY VOLUME 19, PAGE 12
R.R. 8-29	=	ROAD RECORD VOLUME 8, PAGE 29
R/W	=	RIGHT OF WAY
CL	=	CENTERLINE
AC.	=	ACRES
TWP.	=	TOWNSHIP
TR.	=	TRACT
IL	=	INLOT

SURVEY INDEX

LOT 24 - 144	LND. 55 - 150	D.B. 24 - 155 REC. 1 - 26 REC. 2 - 112 REC. 2 - 124 REC. 2 - 233 REC. 21 - 67
--------------	---------------	--

OUTLOTS 52 THRU 60 - DEED BOOK 24, PG. 155
OUTLOTS 61 THRU 69 - PLAT BOOK 1, PG. 26
INLOTS 2045 THRU 2082 - PLAT BOOK 2, PG. 45
INLOTS 3416 THRU 3429 - PLAT BOOK 2, PG. 124
INLOTS 4402 THRU 4414 - PLAT BOOK 2, PG. 233

NOTE 2: BY DEED RECORDED IN D.B. 82 - 231 (7/27/1893), THE PIQUA AND TROY BRANCH RAILROAD WAS CONVEYED A PART OF OUTLOT 62, LYING WEST OF "THE SWITCH TRACK OF THE C.S.L. & P. RAILWAY", AND BEING 20 FEET ON THE NORTH SIDE AND 65 FEET ON THE SOUTH SIDE. THE DEED INDICATES THE PARCEL IS PART OF OL 63, BUT THE EAST LINE OF OL 63 IS WEST OF THIS PARCEL. RAILROAD VALUATION MAPS SHOW THIS TRACK TO BE CONSTRUCTED WITHIN THE AREA DEEDED AND USED AS COMMERCIAL STREET, WITH THE LIMITS OF THE RAIL LINE BEING 6.5 FEET WEST OF AND PARALLEL TO THE CENTERLINE OF COMMERCIAL STREET. THE EAST LINE OF THE PARCEL SHOWN ON LND. 52-147 HAS THE S.E. CORNER LOCATED 65 FEET WEST OF THE WEST LINE OF COMMERCIAL STREET, AND THE N.E. CORNER LOCATED ON THE WEST LINE OF COMMERCIAL STREET, THUS OVERLAPPING THE RAILROAD DEED. THE P. & T. BRANCH RAILROAD WAS OWNED AND OPERATED BY THE CINCINNATI, HAMILTON, AND DAYTON RAILWAY CO.

FOLLOWING A RECEIVERSHIP SALE, PROPERTIES OF THE CINCINNATI, HAMILTON, AND DAYTON RAILWAY COMPANY WERE CONVEYED TO DUNCAN HOLMES AND ROBERT SWAINE (D.B. 157-539). HOLMES AND SWAINE CONVEYED THE SAME PROPERTY TO THE TOLEDO AND CINCINNATI RAILROAD COMPANY (D.B. 157-560). TOLEDO AND CINCINNATI RAILROAD COMPANY CONVEYED ITS PROPERTY TO THE BALTIMORE AND OHIO RAILROAD COMPANY BY DEED RECORDED IN D.B. 249-143. EFFECTIVE 4/30/1987, THE B. & O. RAILROAD COMPANY WAS MERGED INTO THE CHESAPEAKE AND OHIO RAILWAY COMPANY. EFFECTIVE 9/2/1987, THE CHESAPEAKE AND OHIO RAILWAY COMPANY WAS MERGED INTO CSX TRANSPORTATION INC.

PREPARED BY: MIAMI COUNTY ENGINEER'S MAP DEPARTMENT
PAUL P. HUELSKAMP, P.E., P.S., MIAMI COUNTY ENGINEER
DATE: JANUARY 7, 2015
REV.: FEBRUARY 26, 2015 AS

